


\*\*\*SAFETY PAYS\*\*\*

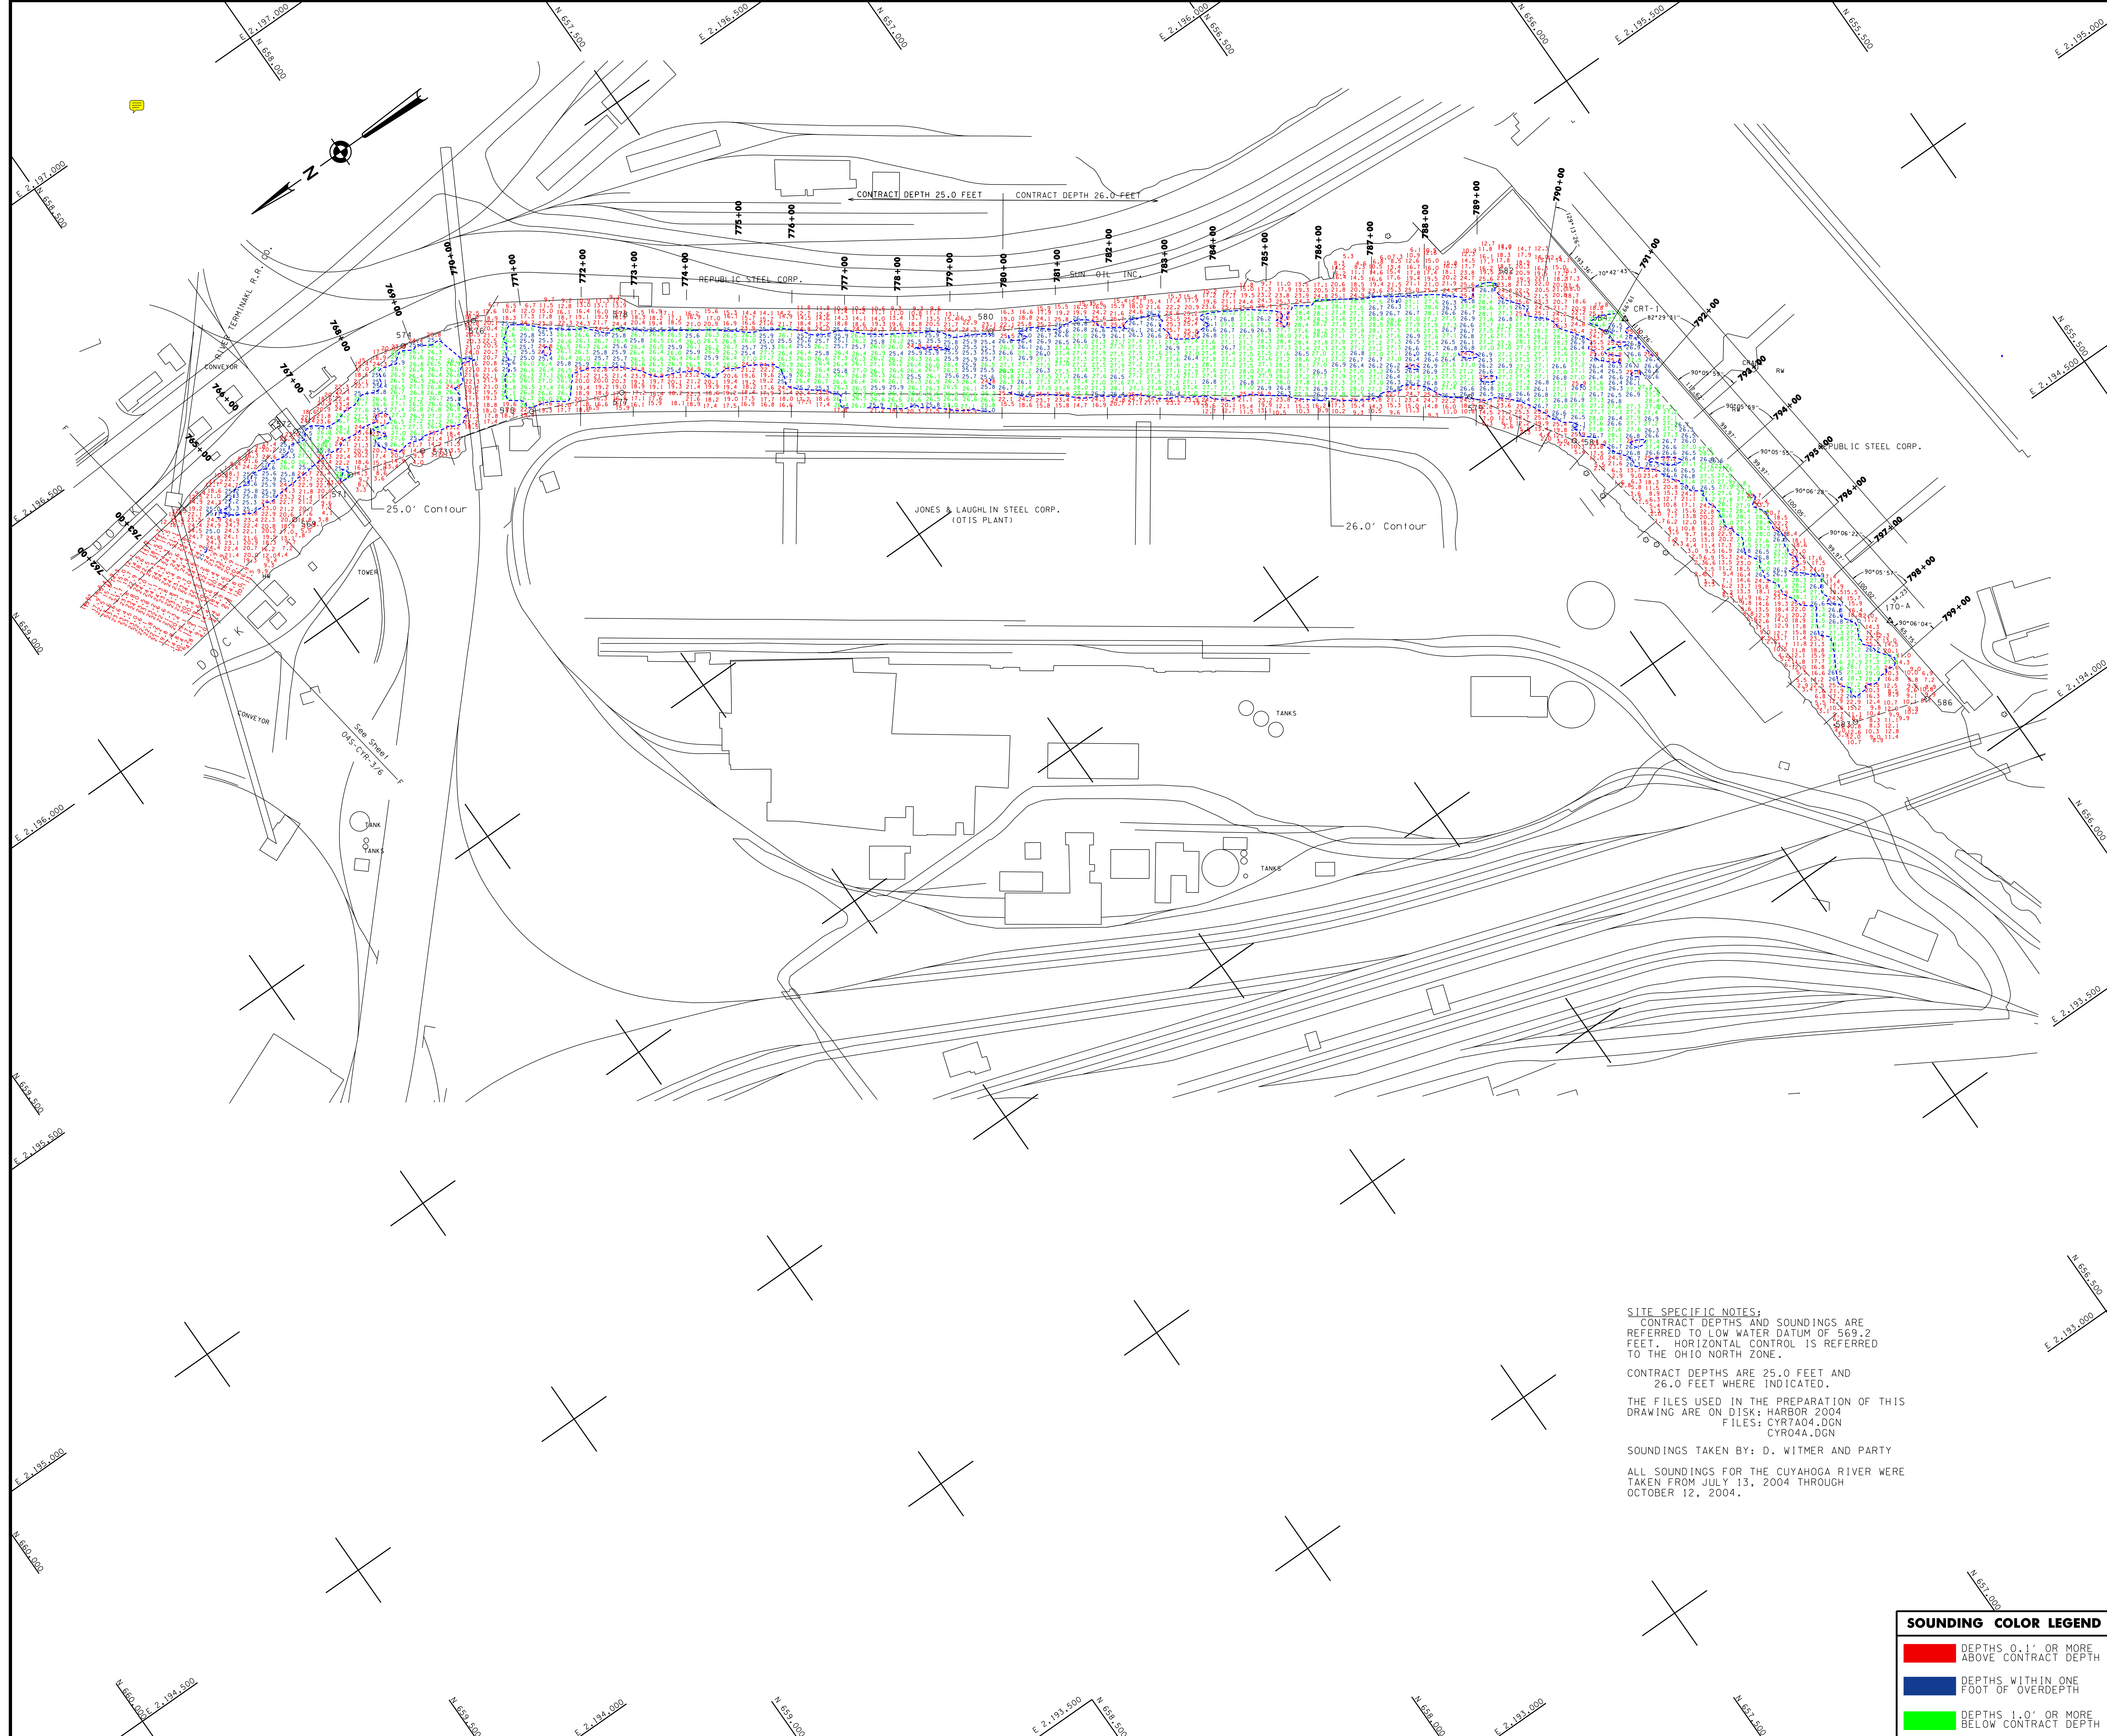

SITE SPECIFIC NOTES:  
CONTRACT DEPTHS AND SOUNDINGS ARE REFERRED TO LOW WATER DATUM OF 569.2 FEET. HORIZONTAL CONTROL IS REFERRED TO THE OHIO NORTH ZONE.  
CONTRACT DEPTHS ARE 25.0 FEET AND 26.0 FEET WHERE INDICATED.  
THE FILES USED IN THE PREPARATION OF THIS DRAWING ARE ON DISK: HARBOR 2004 FILES: CYR7A04.DGN CYR04A.DGN  
SOUNDINGS TAKEN BY: D. WITMER AND PARTY  
ALL SOUNDINGS FOR THE CUYAHOGA RIVER WERE TAKEN FROM JULY 13, 2004 THROUGH OCTOBER 12, 2004.

**SOUNDING COLOR LEGEND**

[Red Box]	DEPTHS 0.1' OR MORE ABOVE CONTRACT DEPTH
[Blue Box]	DEPTHS WITHIN ONE FOOT OF OVERDEPTH
[Green Box]	DEPTHS 1.0' OR MORE BELOW CONTRACT DEPTH

US Army Corps of Engineers  
Buffalo District

The information depicted on the map represents the results of surveys made on the date indicated and can only be considered as indicating the general condition at that time. Unless otherwise noted on this map, all depths and soundings are in feet and are referred to the International Great Lakes Datum 1985 (IGLD 1985) and all horizontal positions are referred to North American Datum 1983 (NAD83). See the Site Specific Notes area for appropriate datums. To have a digital version of the survey emailed to you, visit <http://www.irb.usace.army.mil/waterways/survey/navigation-cheris.html>. Click on the line "SURVEY SECTION" to send a message containing your request. This drawing was prepared using a CAD system. Scaling may be distorted.

General Notes

Drawn by:	CADD
Checked by:	
Reviewed by:	
Chief, Survey Unit:	
Approver:	
Date:	
Chief, NY/PA Navigation and Maintenance Section	

CLEVELAND HARBOR, OHIO  
CUYAHOGA RIVER  
AFTER CONTRACT DREDGING SOUNDINGS 2004  
SCALE: 1" = 100'  
25 0 50 100

U.S. ARMY ENGINEER DISTRICT  
CORPS OF ENGINEERS  
BUFFALO, NEW YORK 14207-3199

Sheet reference number:  
**045-CYR-37**  
Sheet 6 of 6

\*\*\*SUPPORT VALUE ENGINEERING - IT PAYS\*\*\*